


Route Log and Progress Chart


DRAFT Please Note: Errors and Omissions May Exist. Contact the VTrans Mapping Section with questions or concerns.

DISTRICT TOWN ROUTE CLARENDON US-7

Page Total Mileage: 5.656 mi

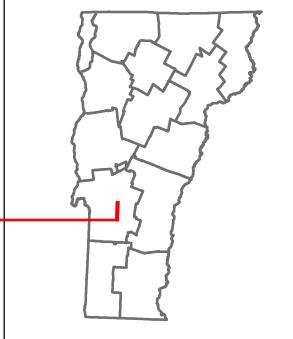



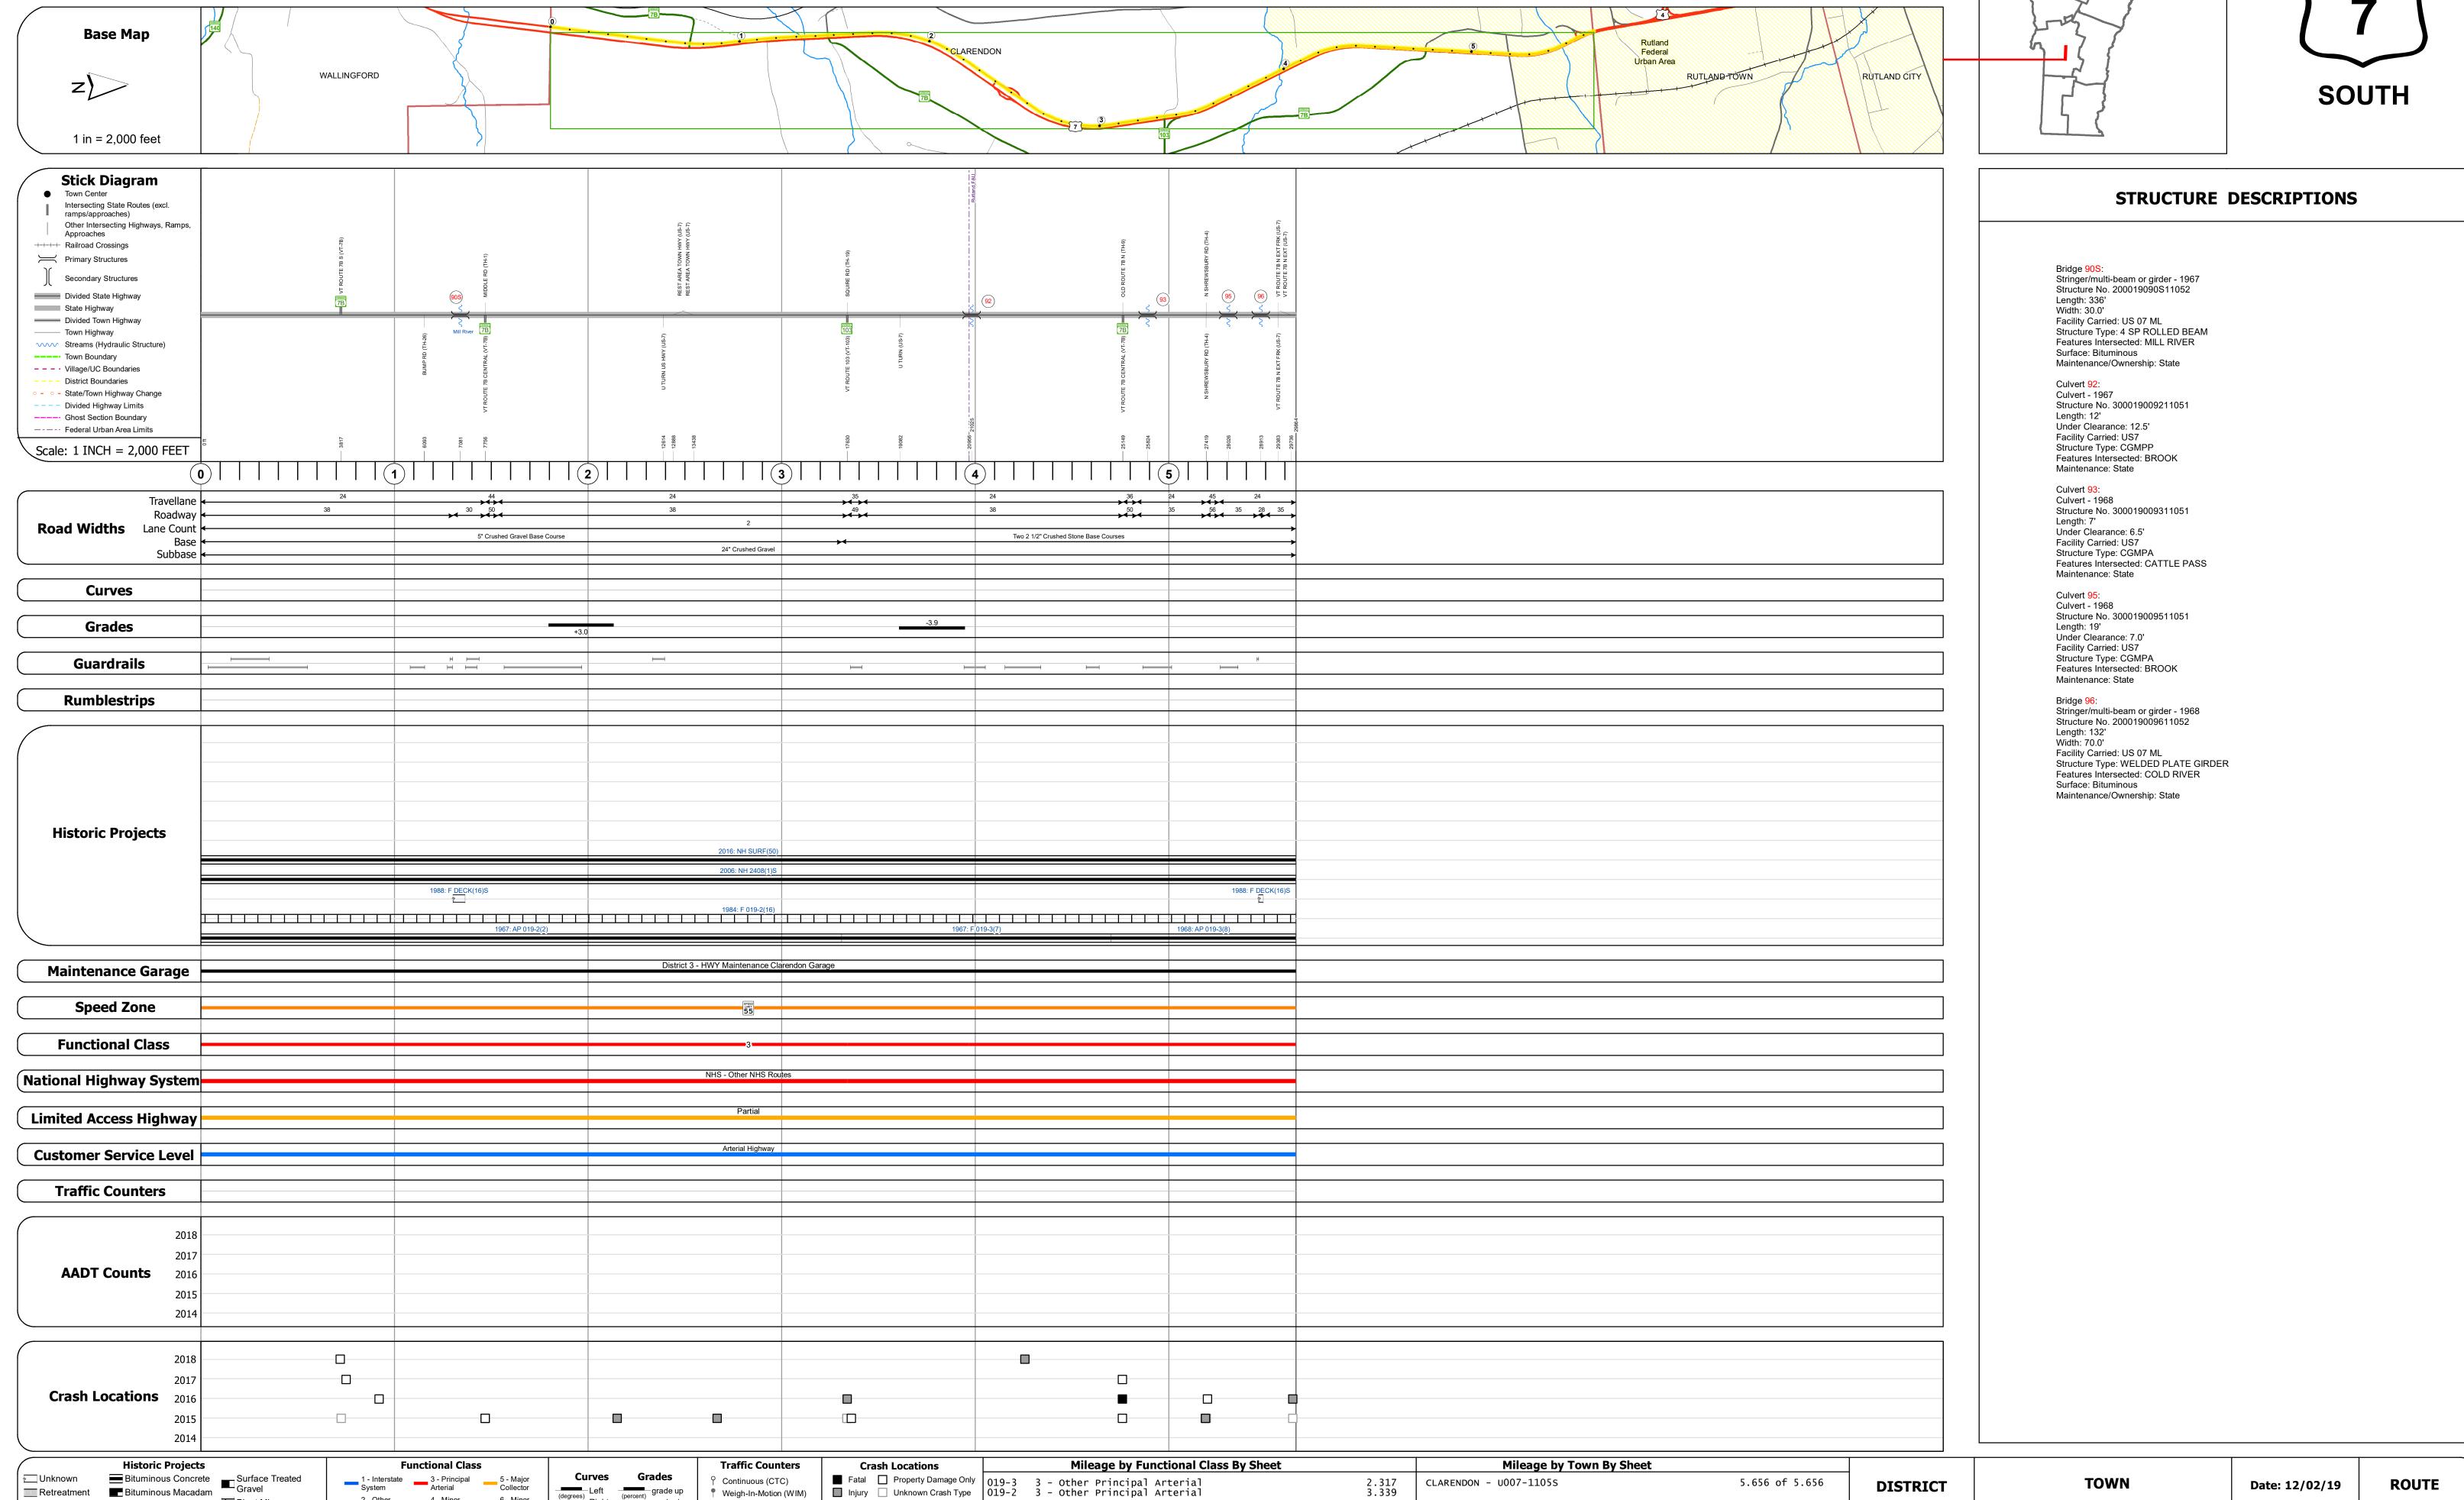

Page Total Mileage: 5.656 mi

4 - Minor Arterial

Retreatment Bituminous Macadam

Skinny Mix Concrete

Cold Plane and

Bituminous Concrete

Concrete

Concrete

Plant Mix

Reclaimed Base and
Bituminous Concrete

Left (percent) grade up

Weigh-In-Motion (WIM)

High Crash Locations (HCL's)

HCL No. 201 - 300 (21 - 30

1 - 100 (1 - 10) 301 - 400 (31 - 40)

▲ Short-Term, Scheduled

△ Short-Term, Unscheduled

CLARENDON

ETE mileage: